


HIGHWAY 53 CORRIDOR STUDY

CITY OF LA CROSSE, WISCONSIN

PULSE NODES

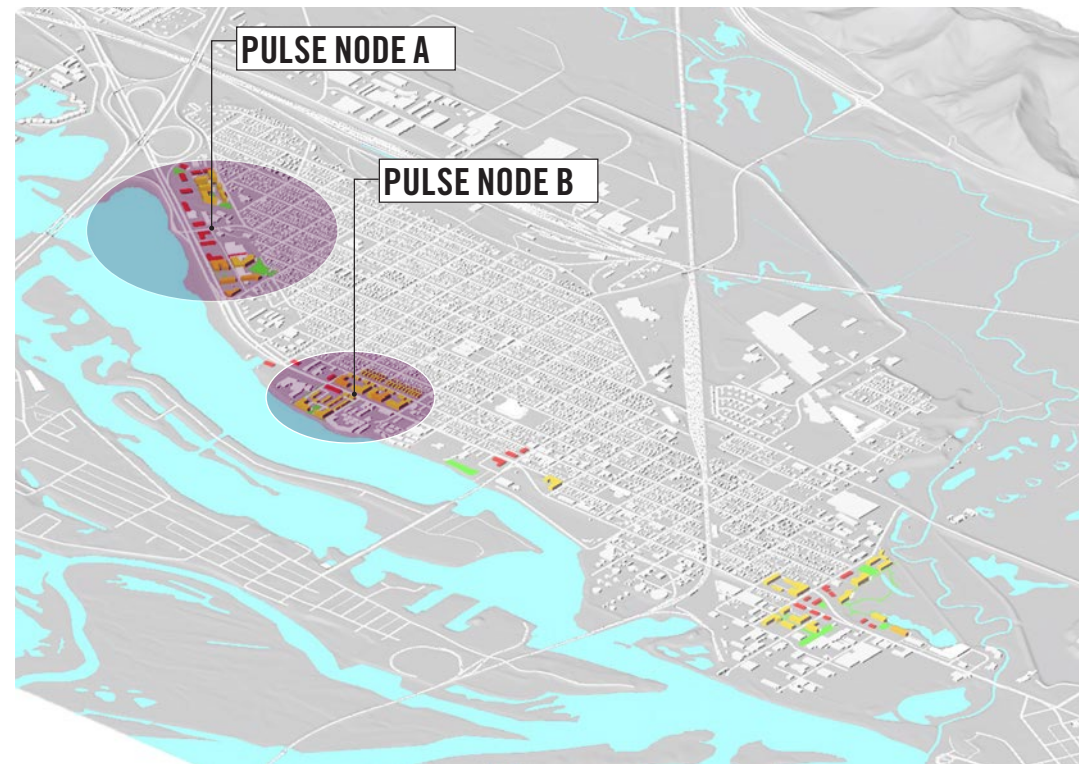

DESIGN RECOMMENDATIONS



Enhanced Connectivity



Enhanced Wayfinding



Enhanced Pedestrian Experience



Landscape Enhancement




Enhanced Development (Commercial, Residential, Mixed Use)



Strengthen Built Form (Guidelines, Facades, Ordinance)




PULSE NODE A

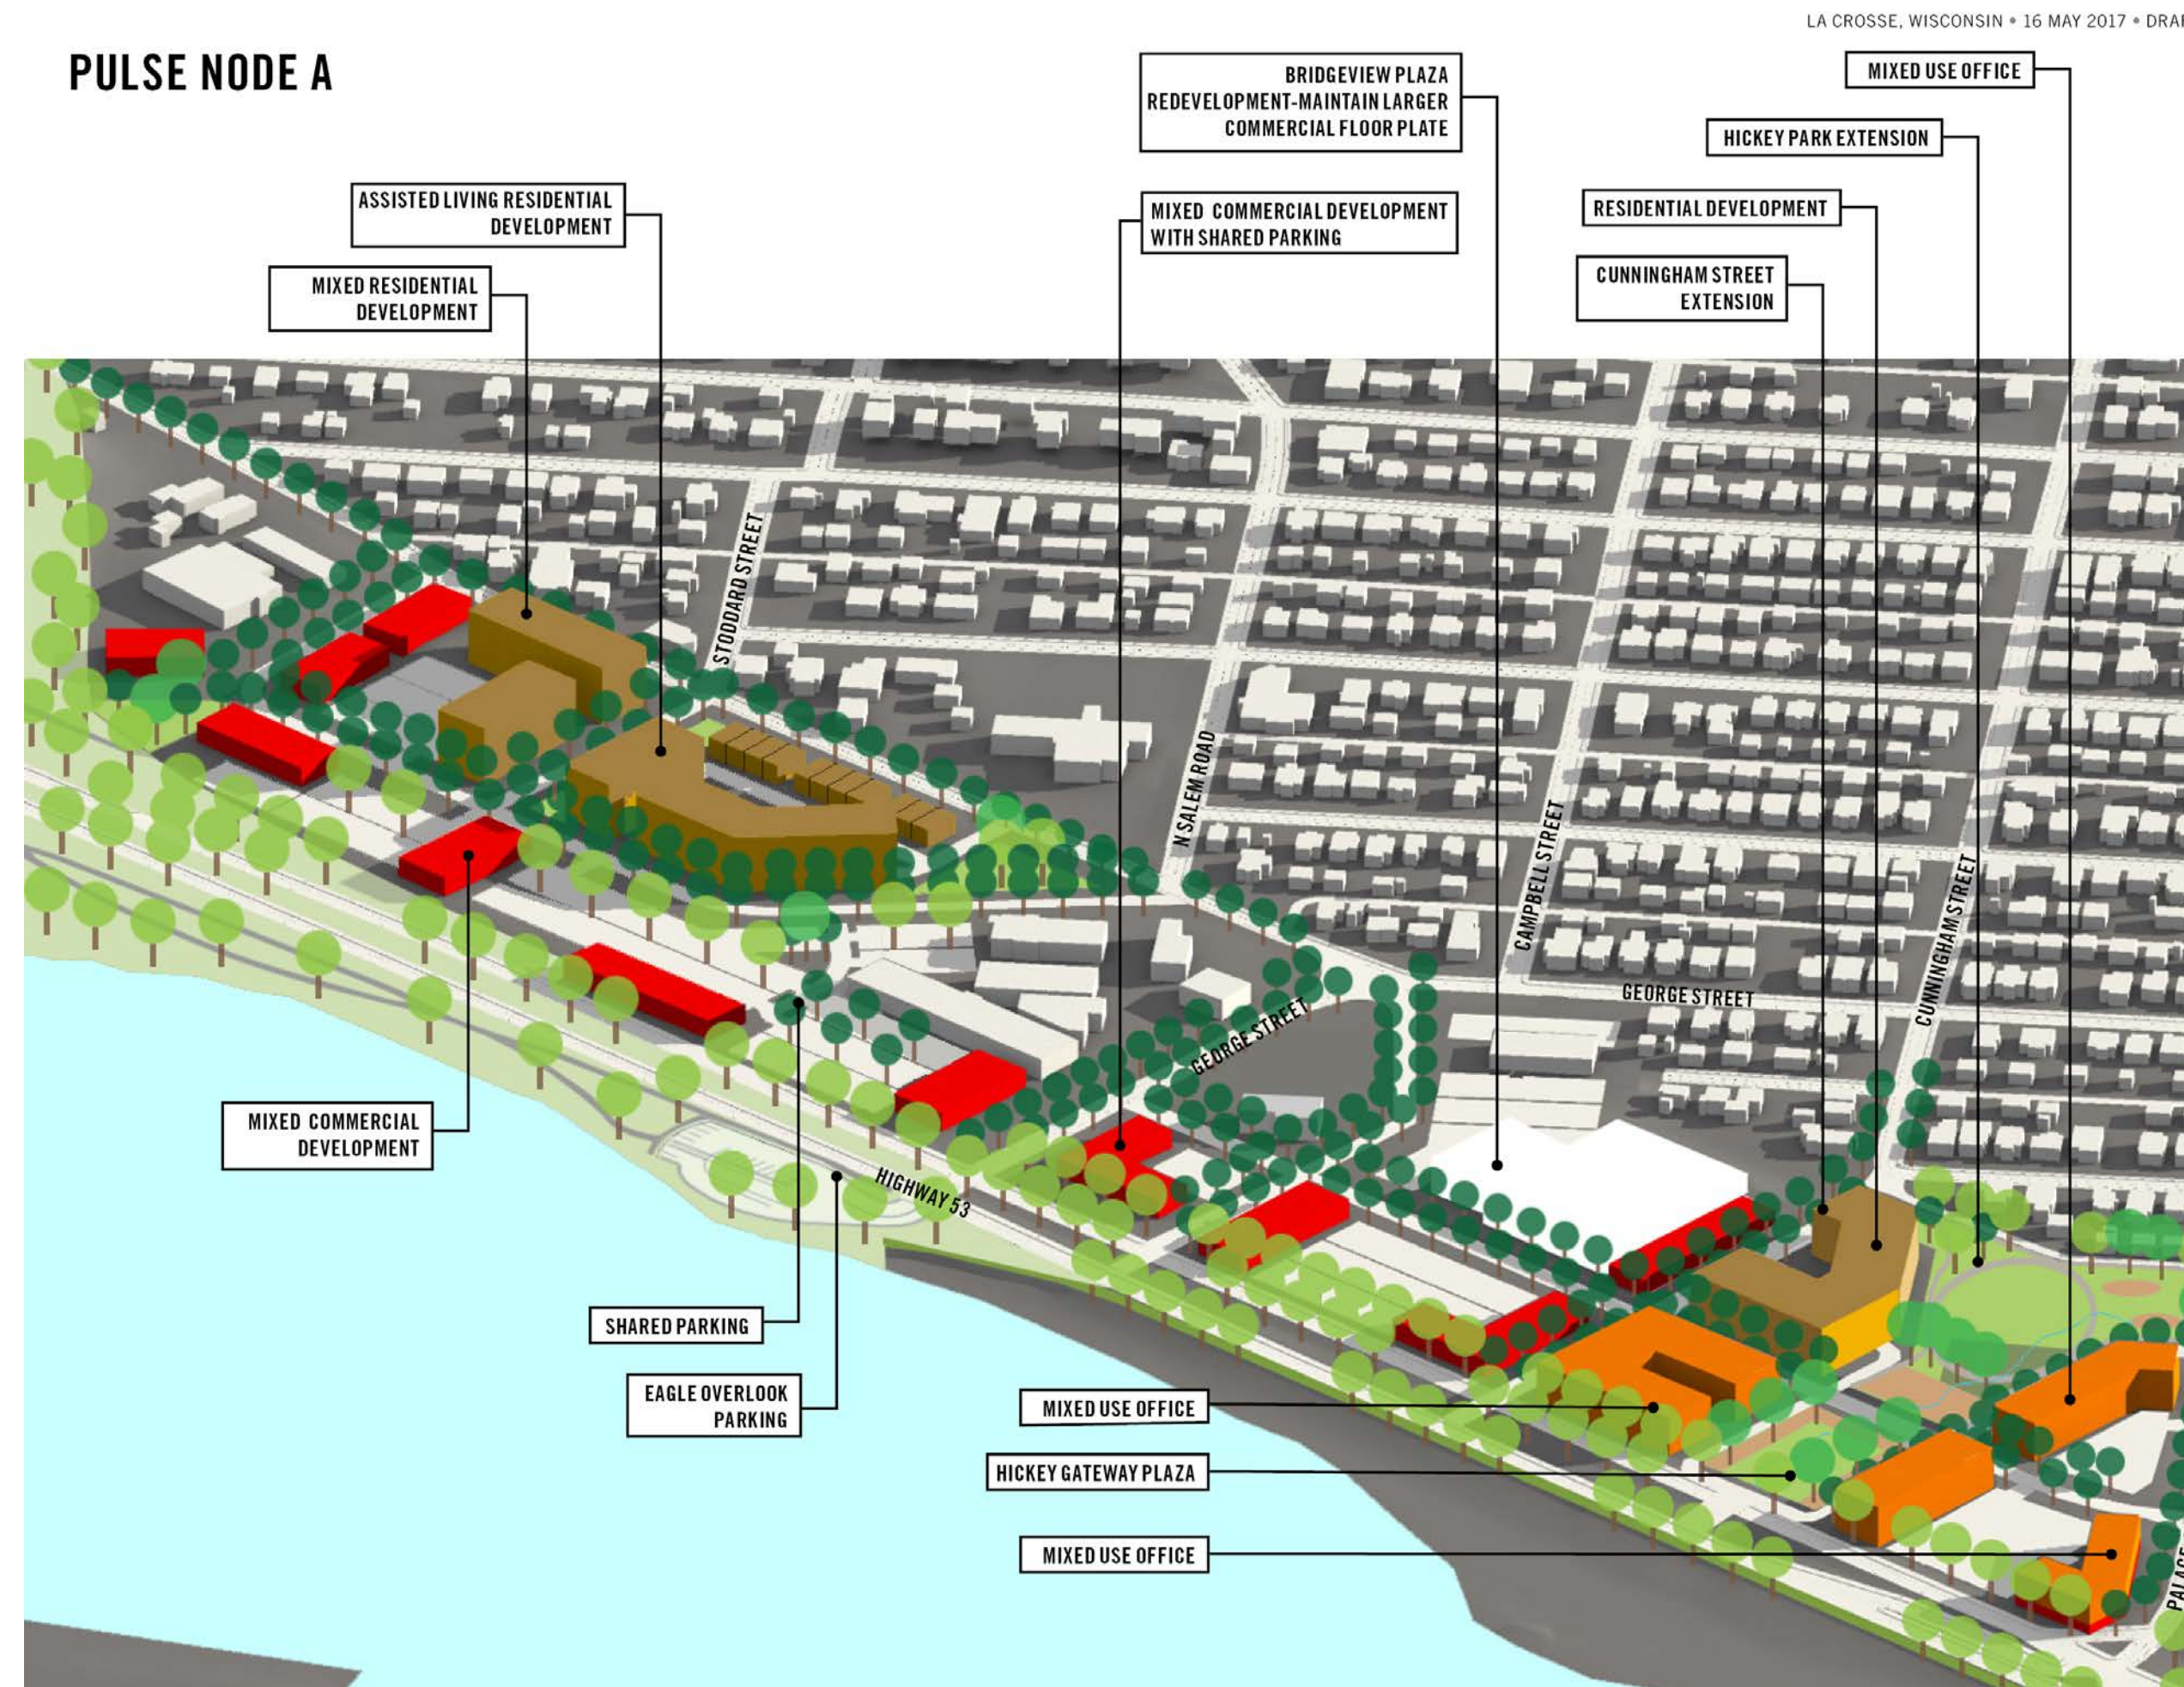

PULSE NODE A



PULSE NODE B

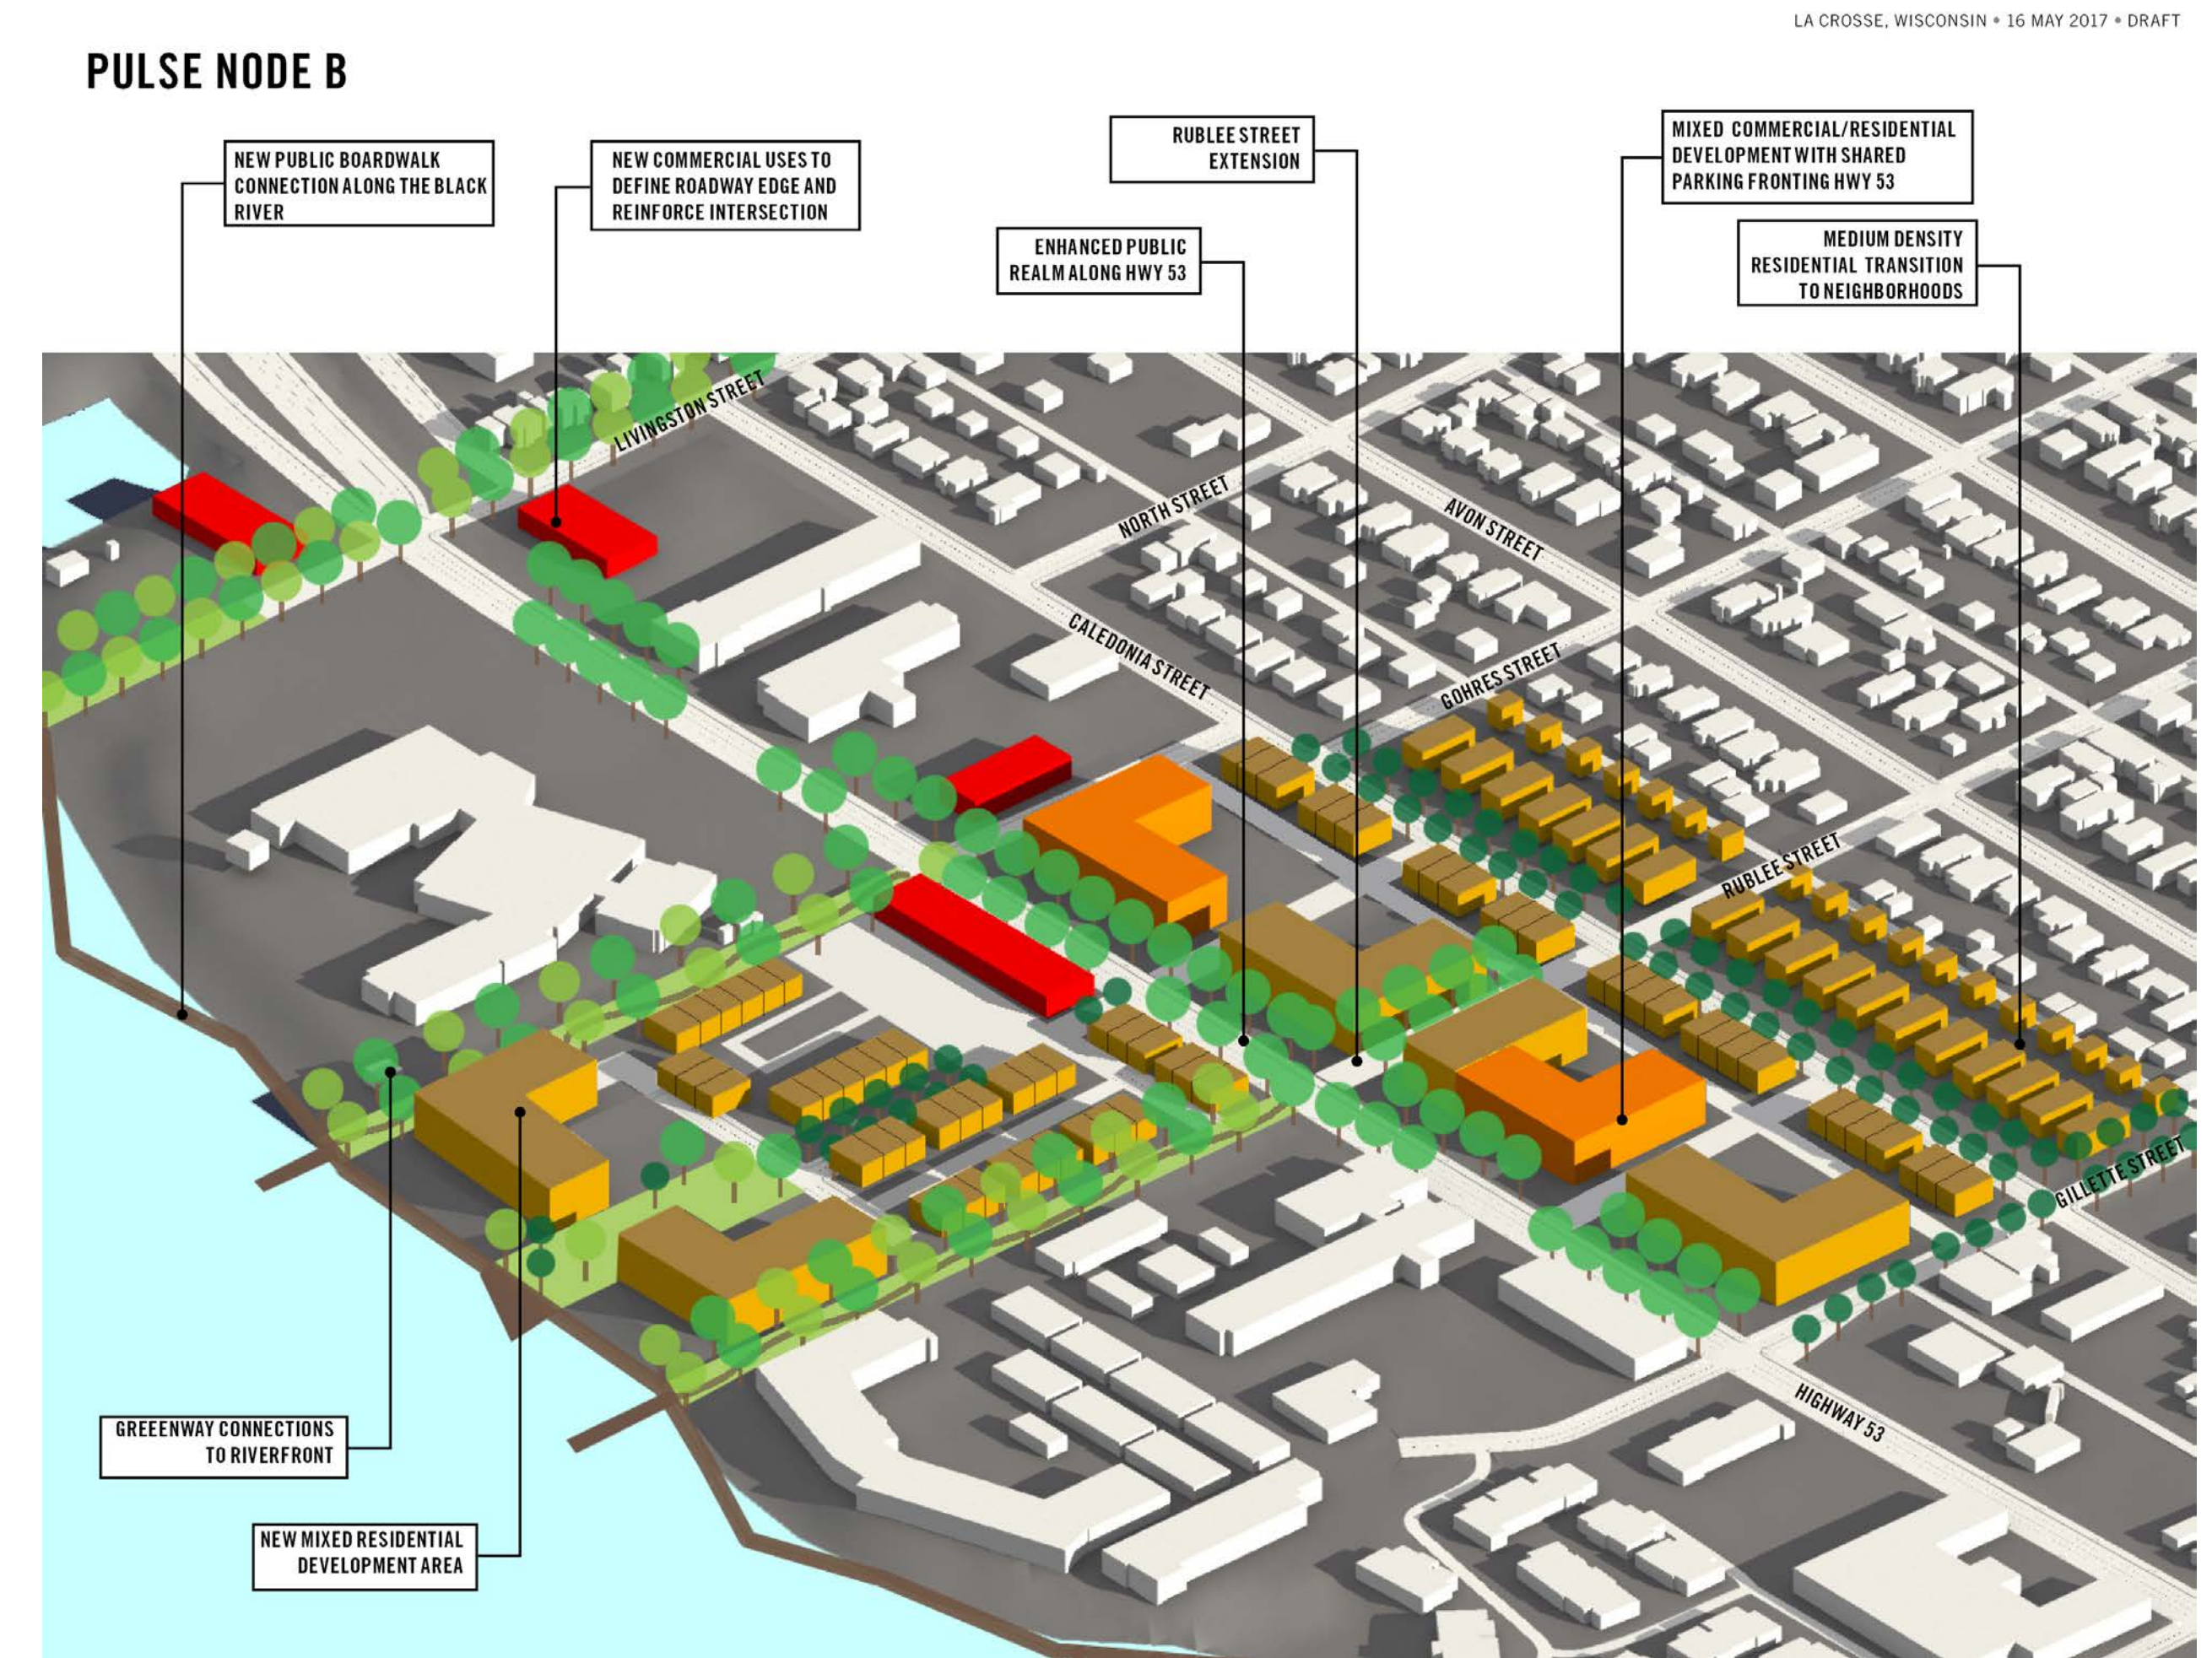

PULSE NODE B

